




TYPICAL ELEVATION

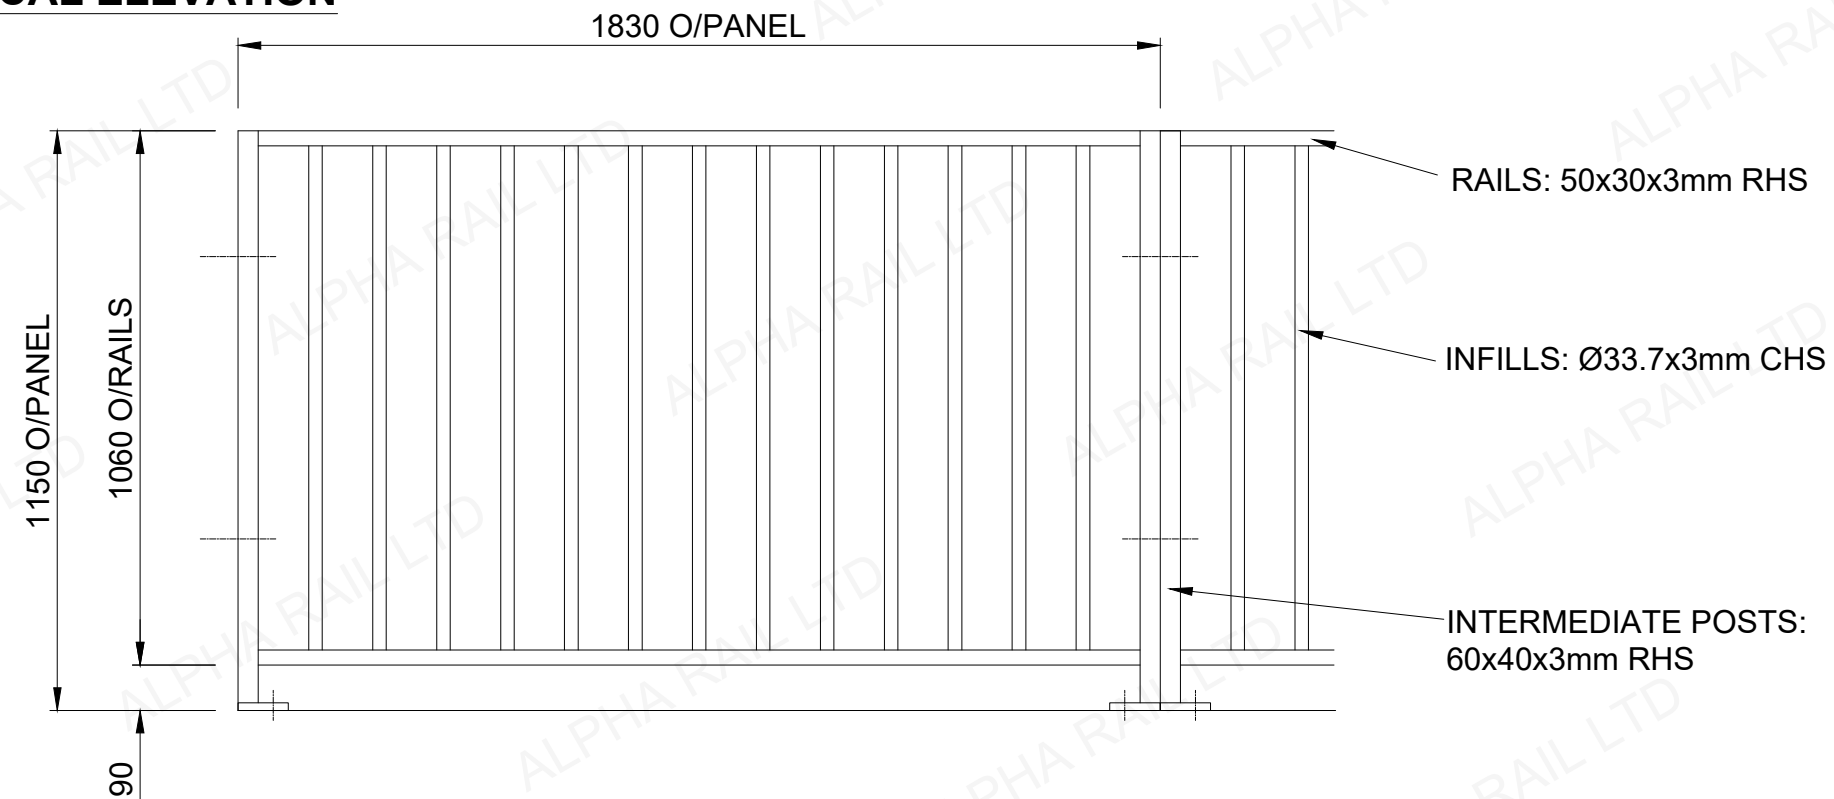

POST SECTION

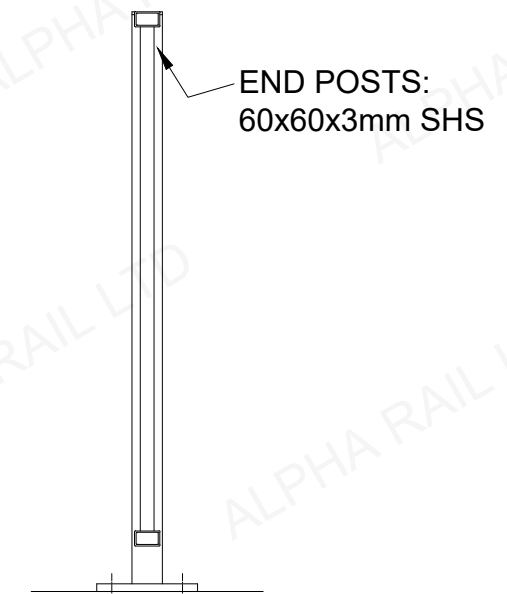

BASEPLATE DETAIL

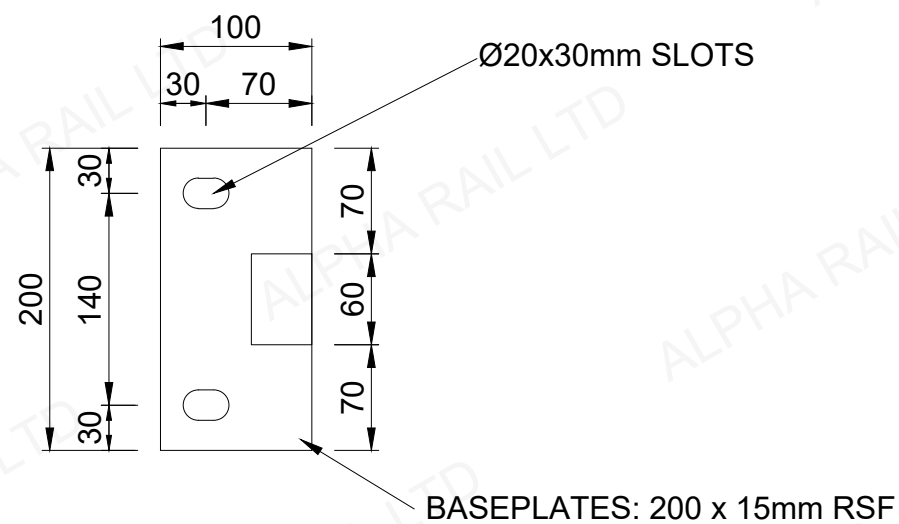

DRAWING.

PP/002

TITLE.

PEDESTRIAN PARAPET



ALPHA RAIL
RAILINGS . GATES . GUARDRAIL