




## TYPICAL ELEVATION

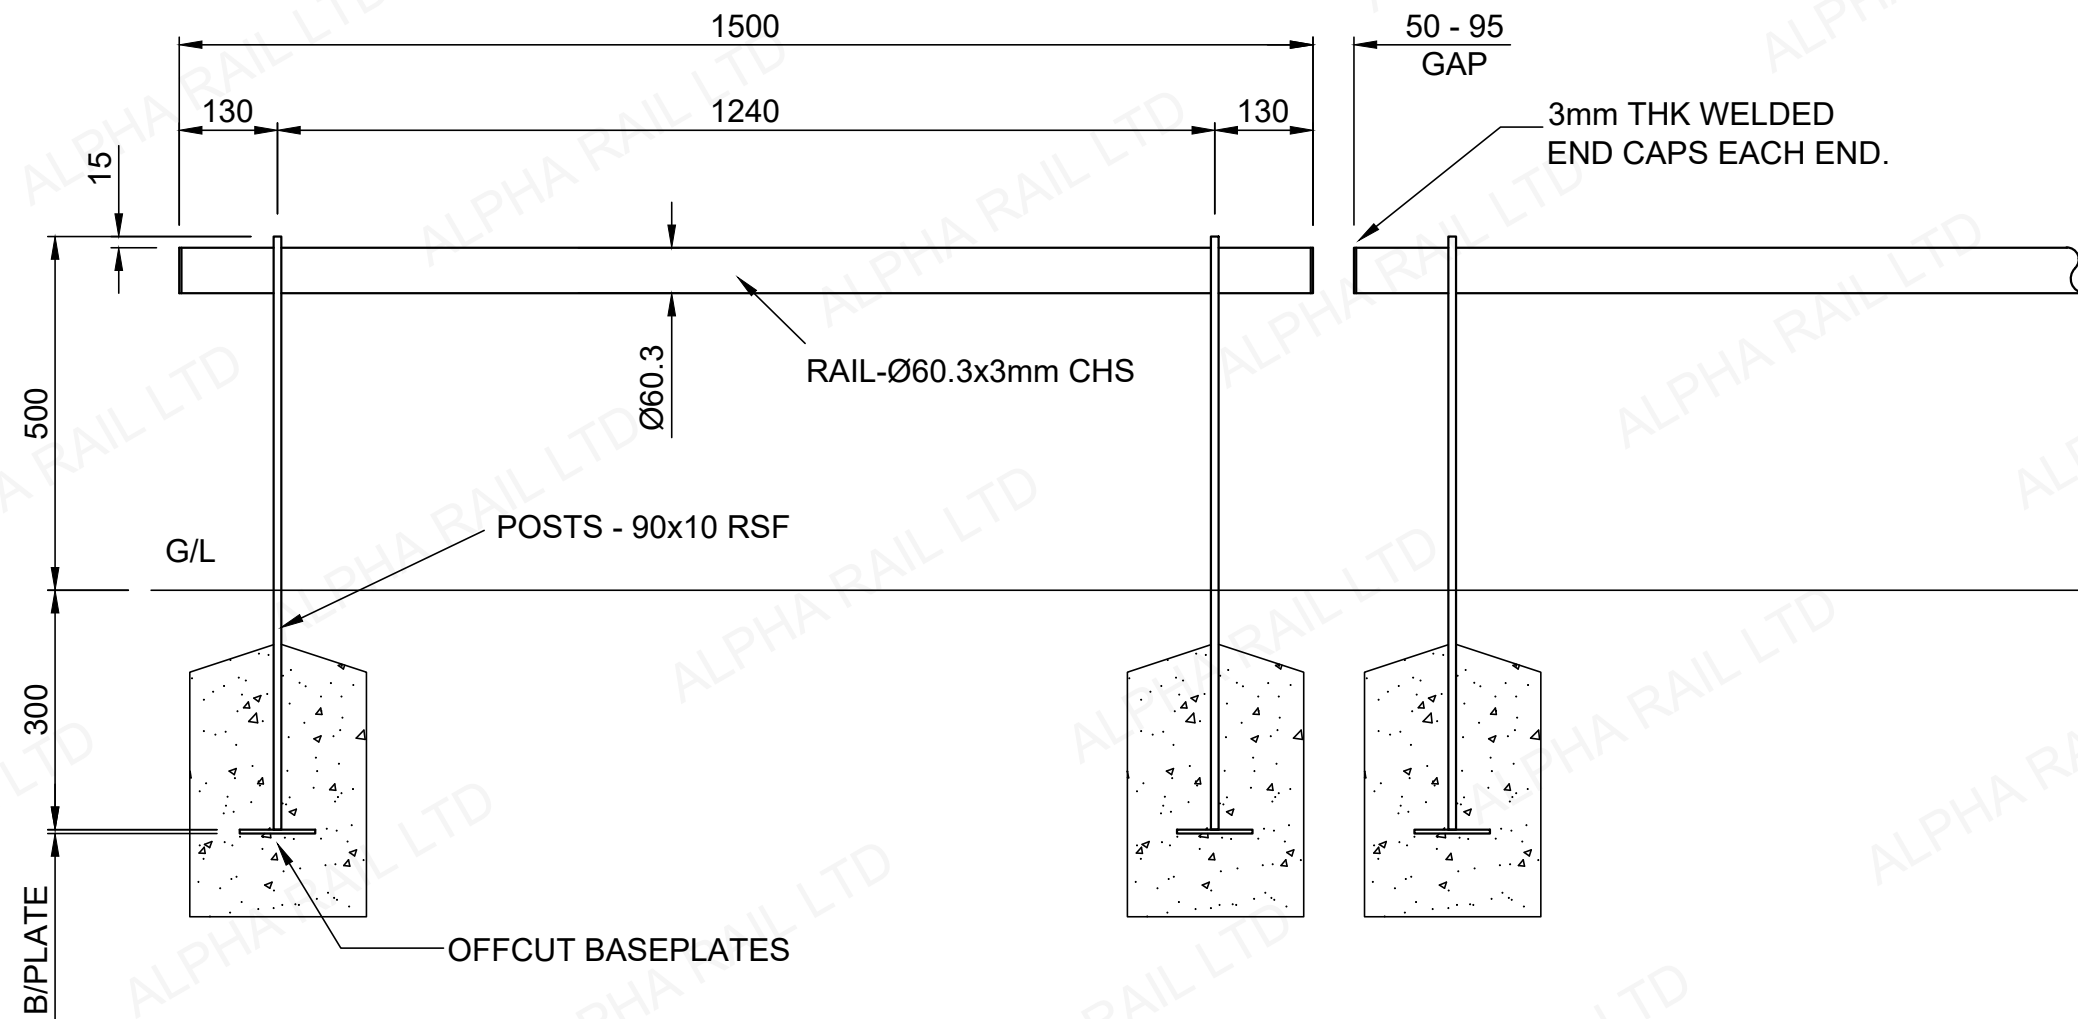

## TYPICAL SECTION

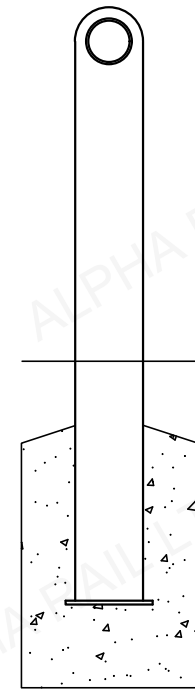

## VARIOUS SITE ARRANGEMENT SOLUTIONS

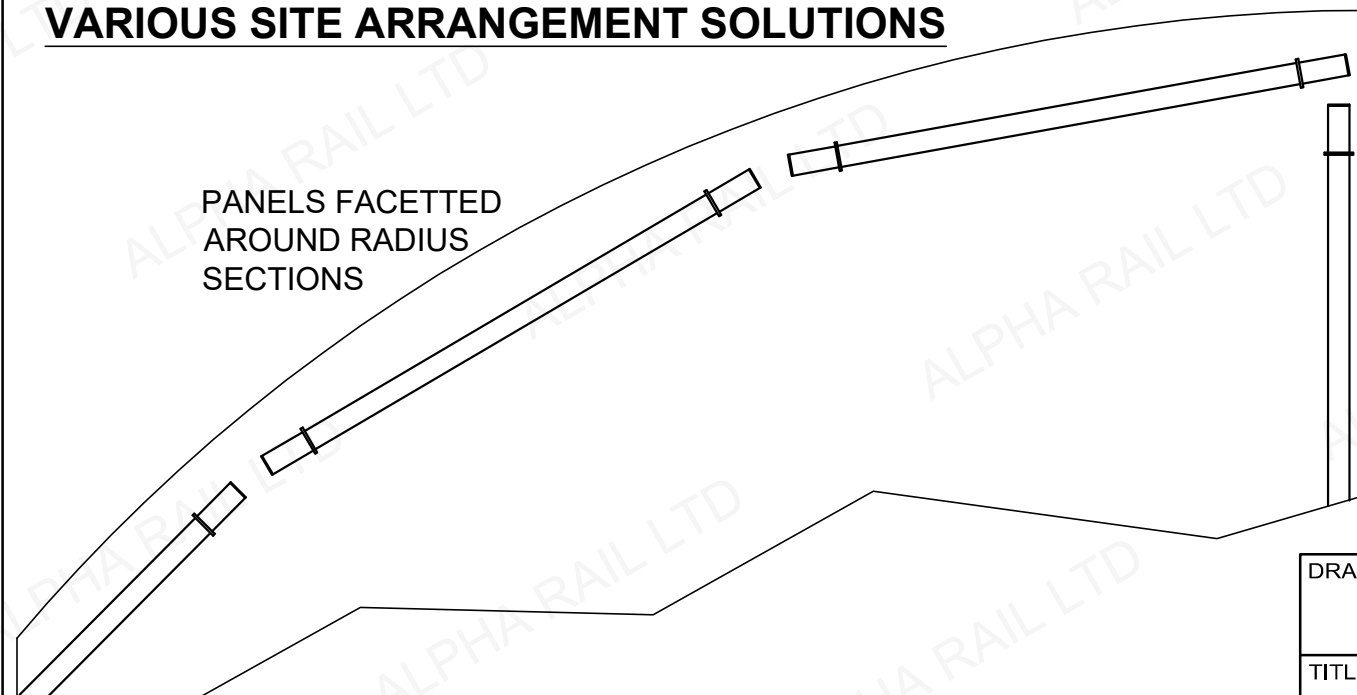

NO CONNECTION ON CORNERS  
MEANS ANY ANGLE CAN BE  
ALLOWED FOR, JUST BUT THE  
SECTIONS TOGETHER OR  
LEAVE GAP BETWEEN

DRAWING.

UNIT TRIP/002

TITLE.

TRIPRAIL UNIT



**ALPHA RAIL**  
RAILINGS . GATES . GUARDRAIL