


TYPICAL ELEVATION

MACHINED TOPS

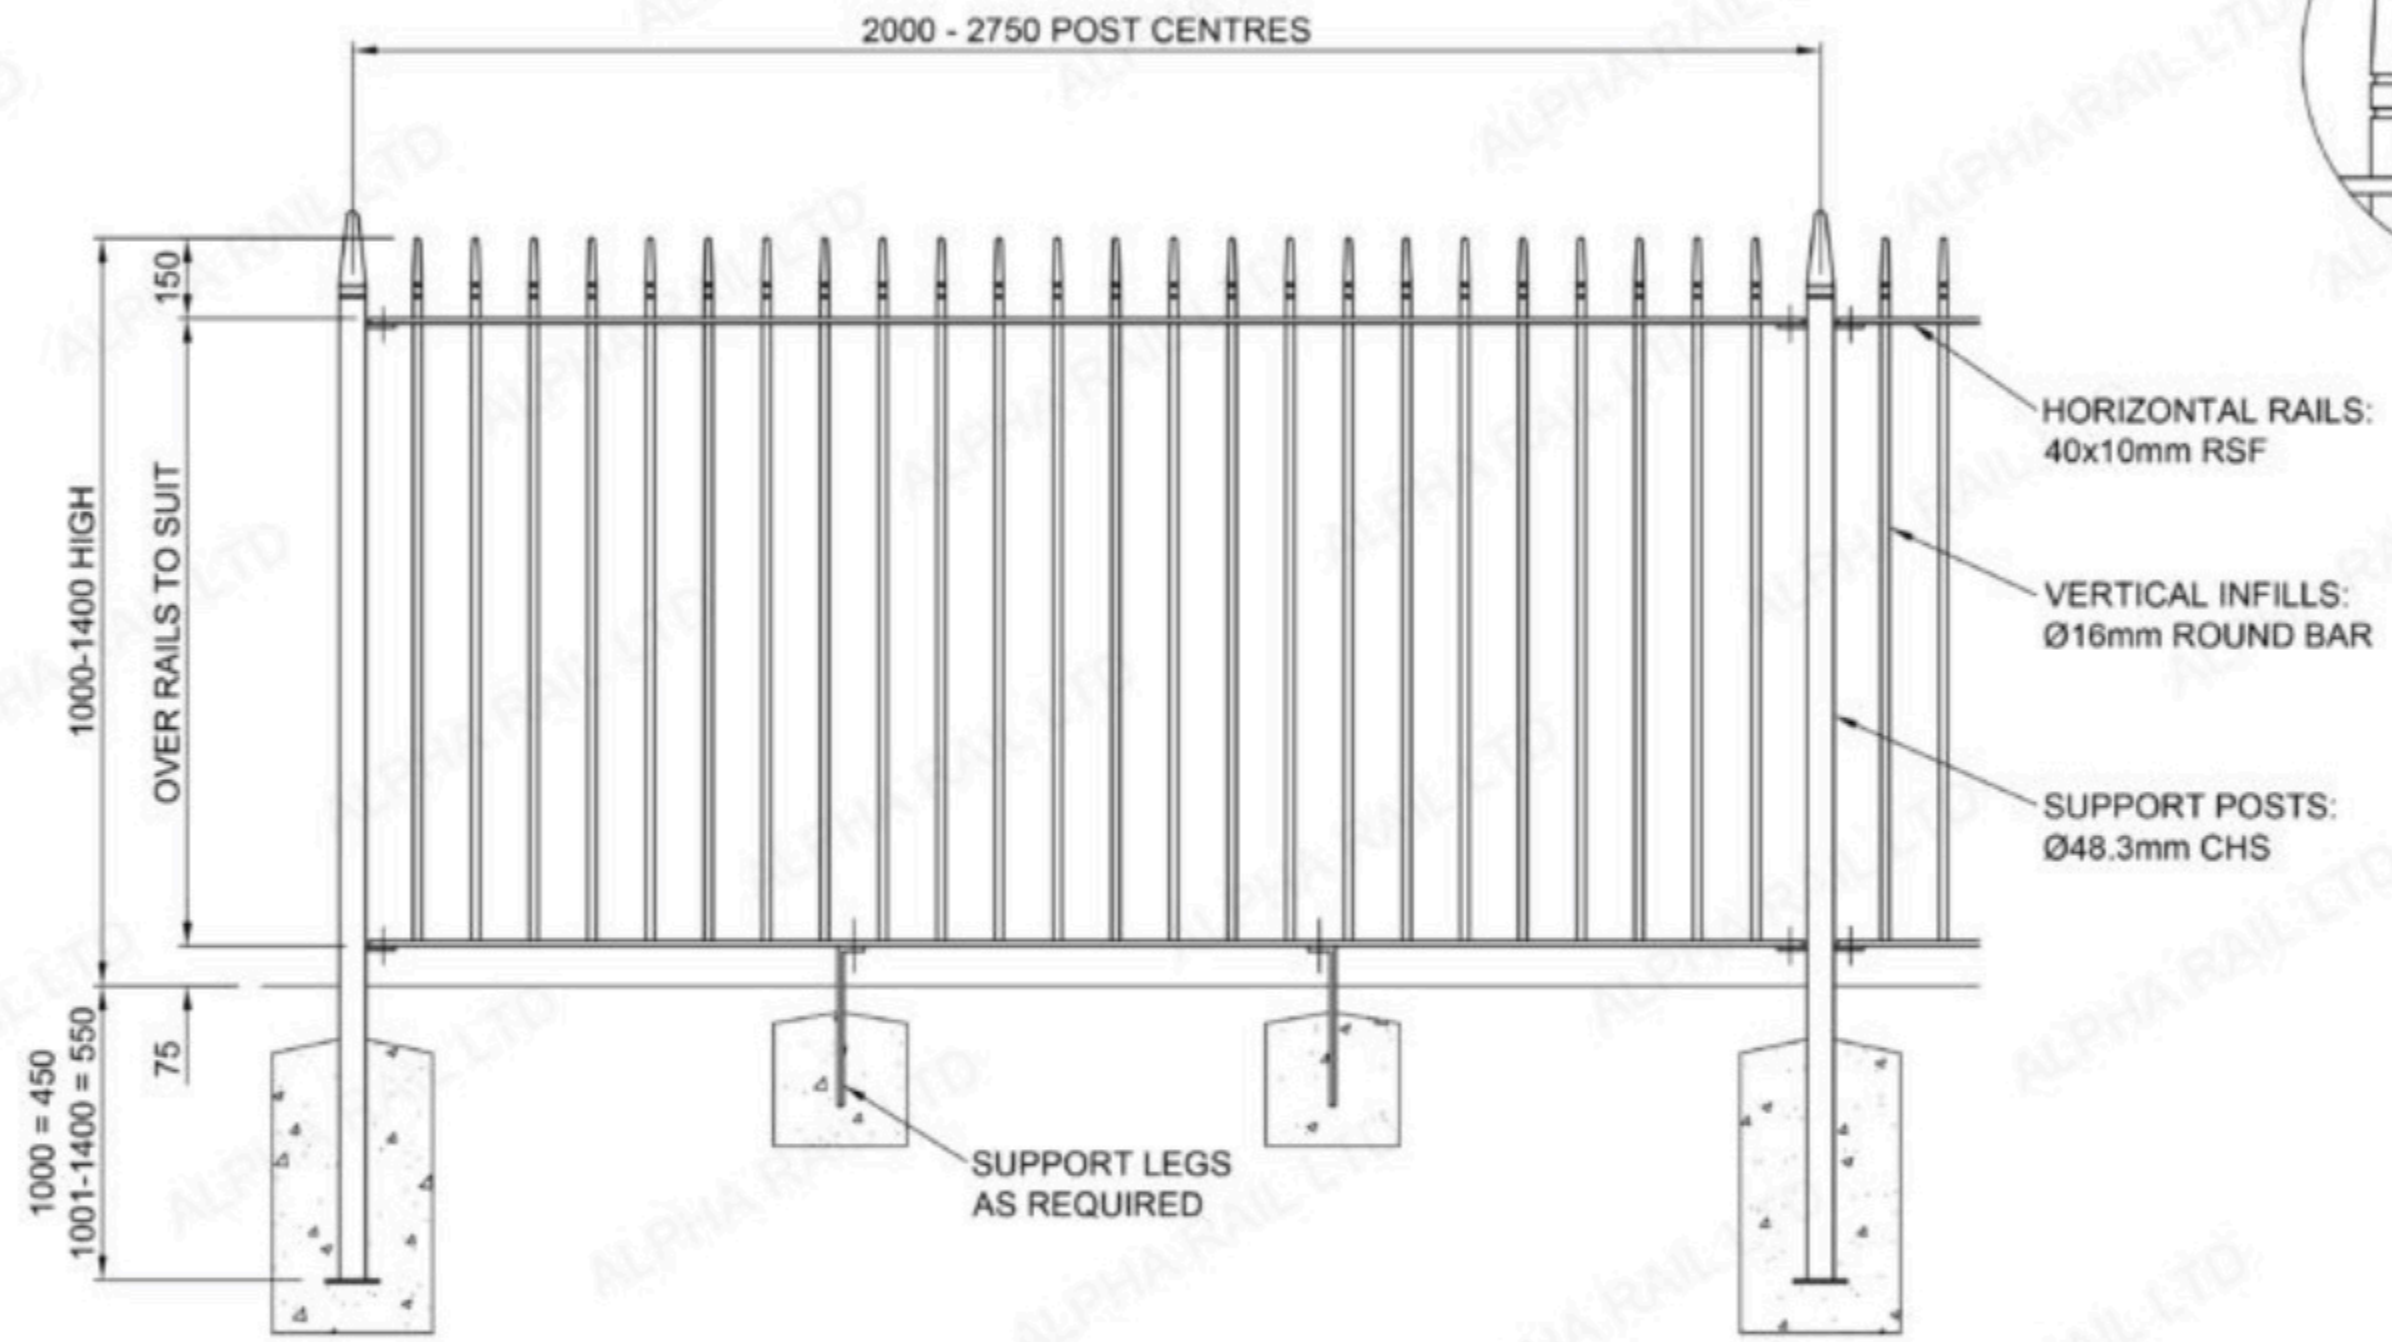

DRAWING.	VB202/001
TITLE.	ALBANY RAILING



ALPHA RAIL
RAILINGS . GATES . GUARDRAIL