


TYPICAL ELEVATION

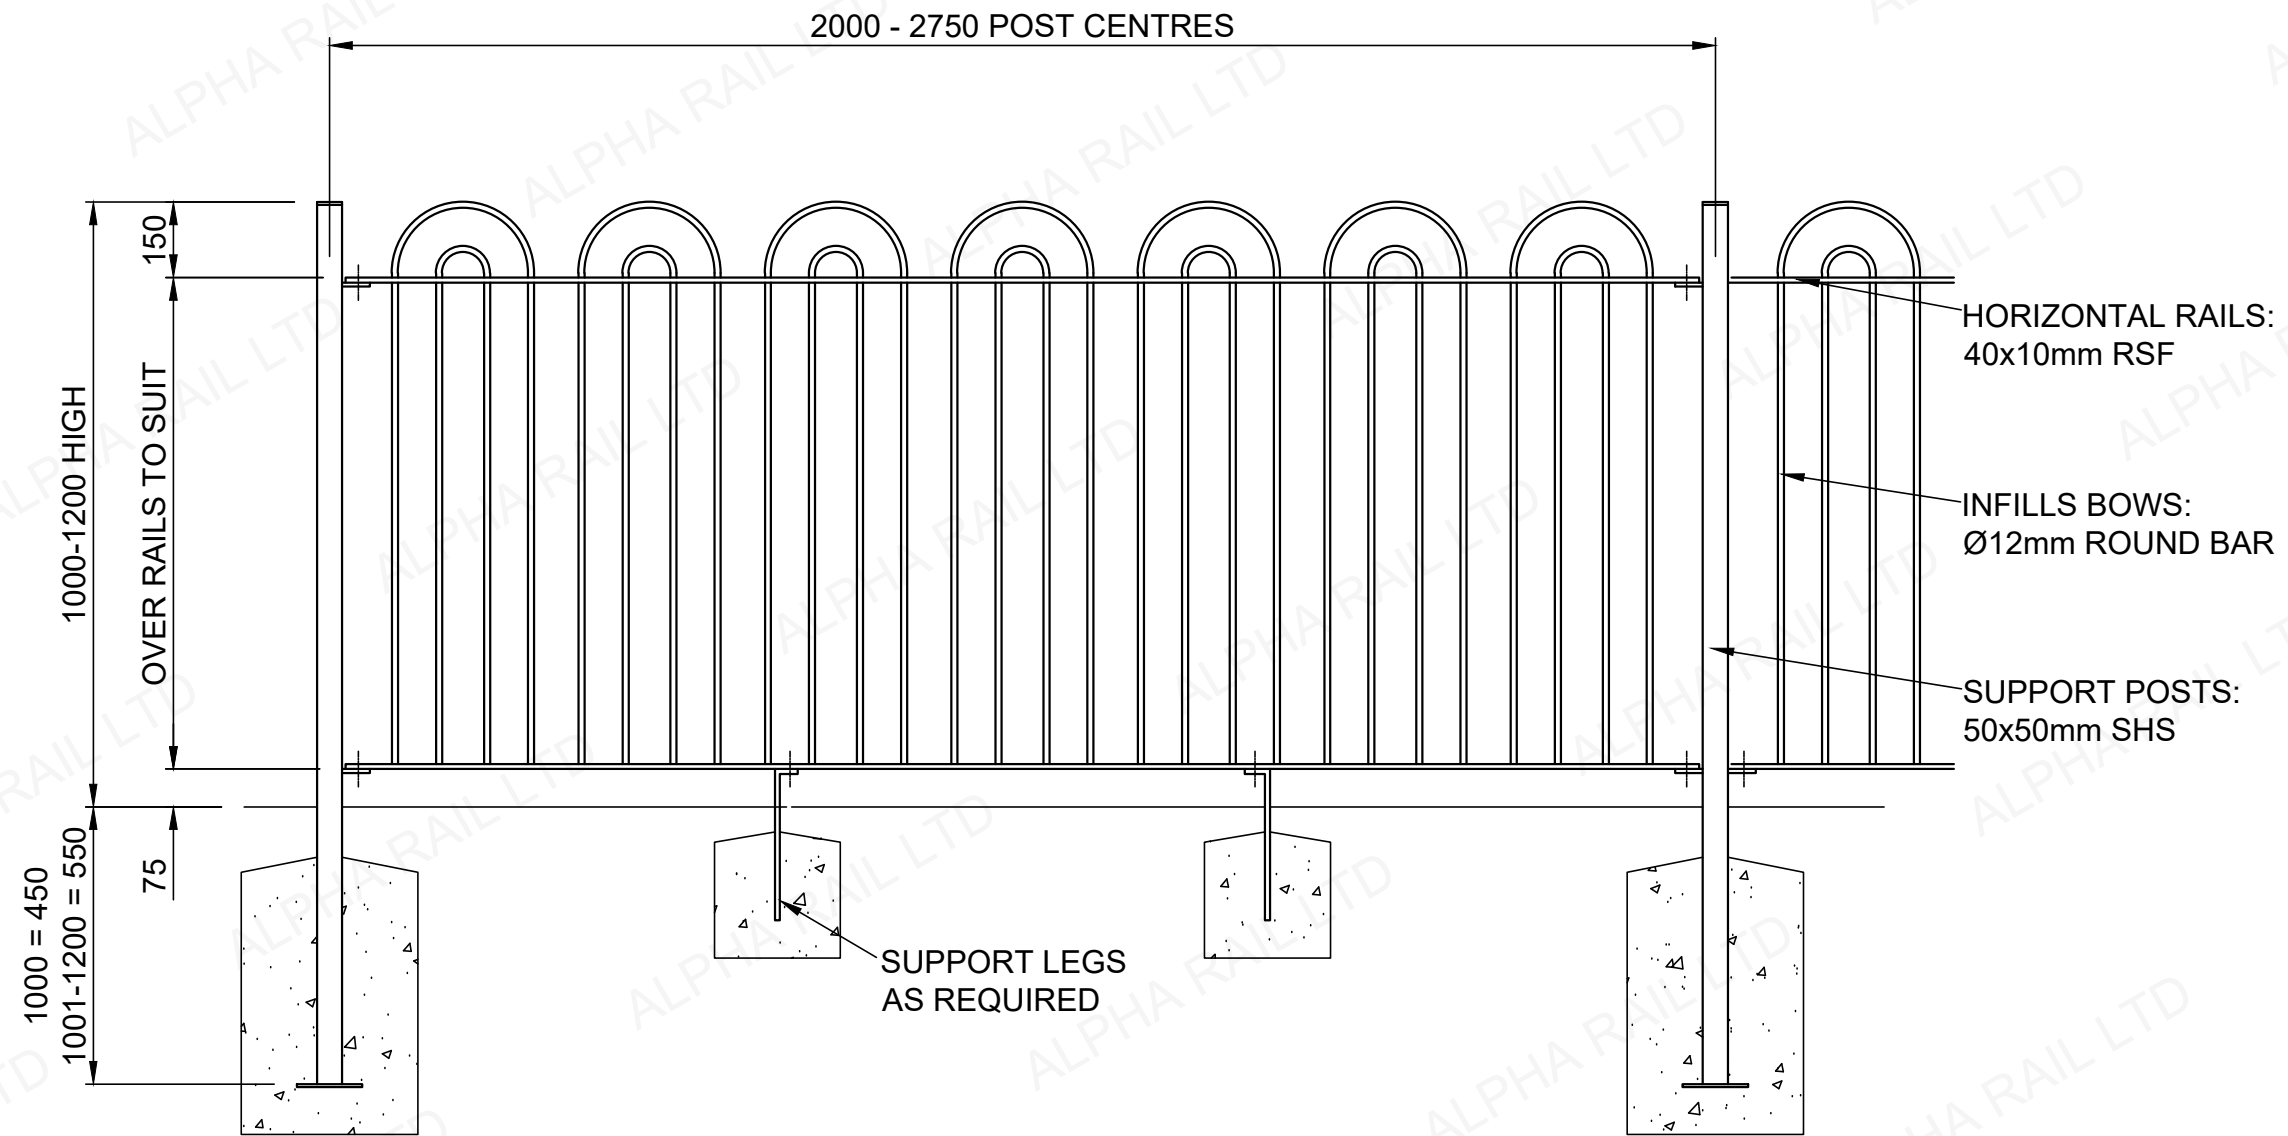

DRAWING.	BT305/001
TITLE.	HOLLINWELL BOW TOP



ALPHA RAIL
RAILINGS . GATES . GUARDRAIL