


# TYPICAL ELEVATION

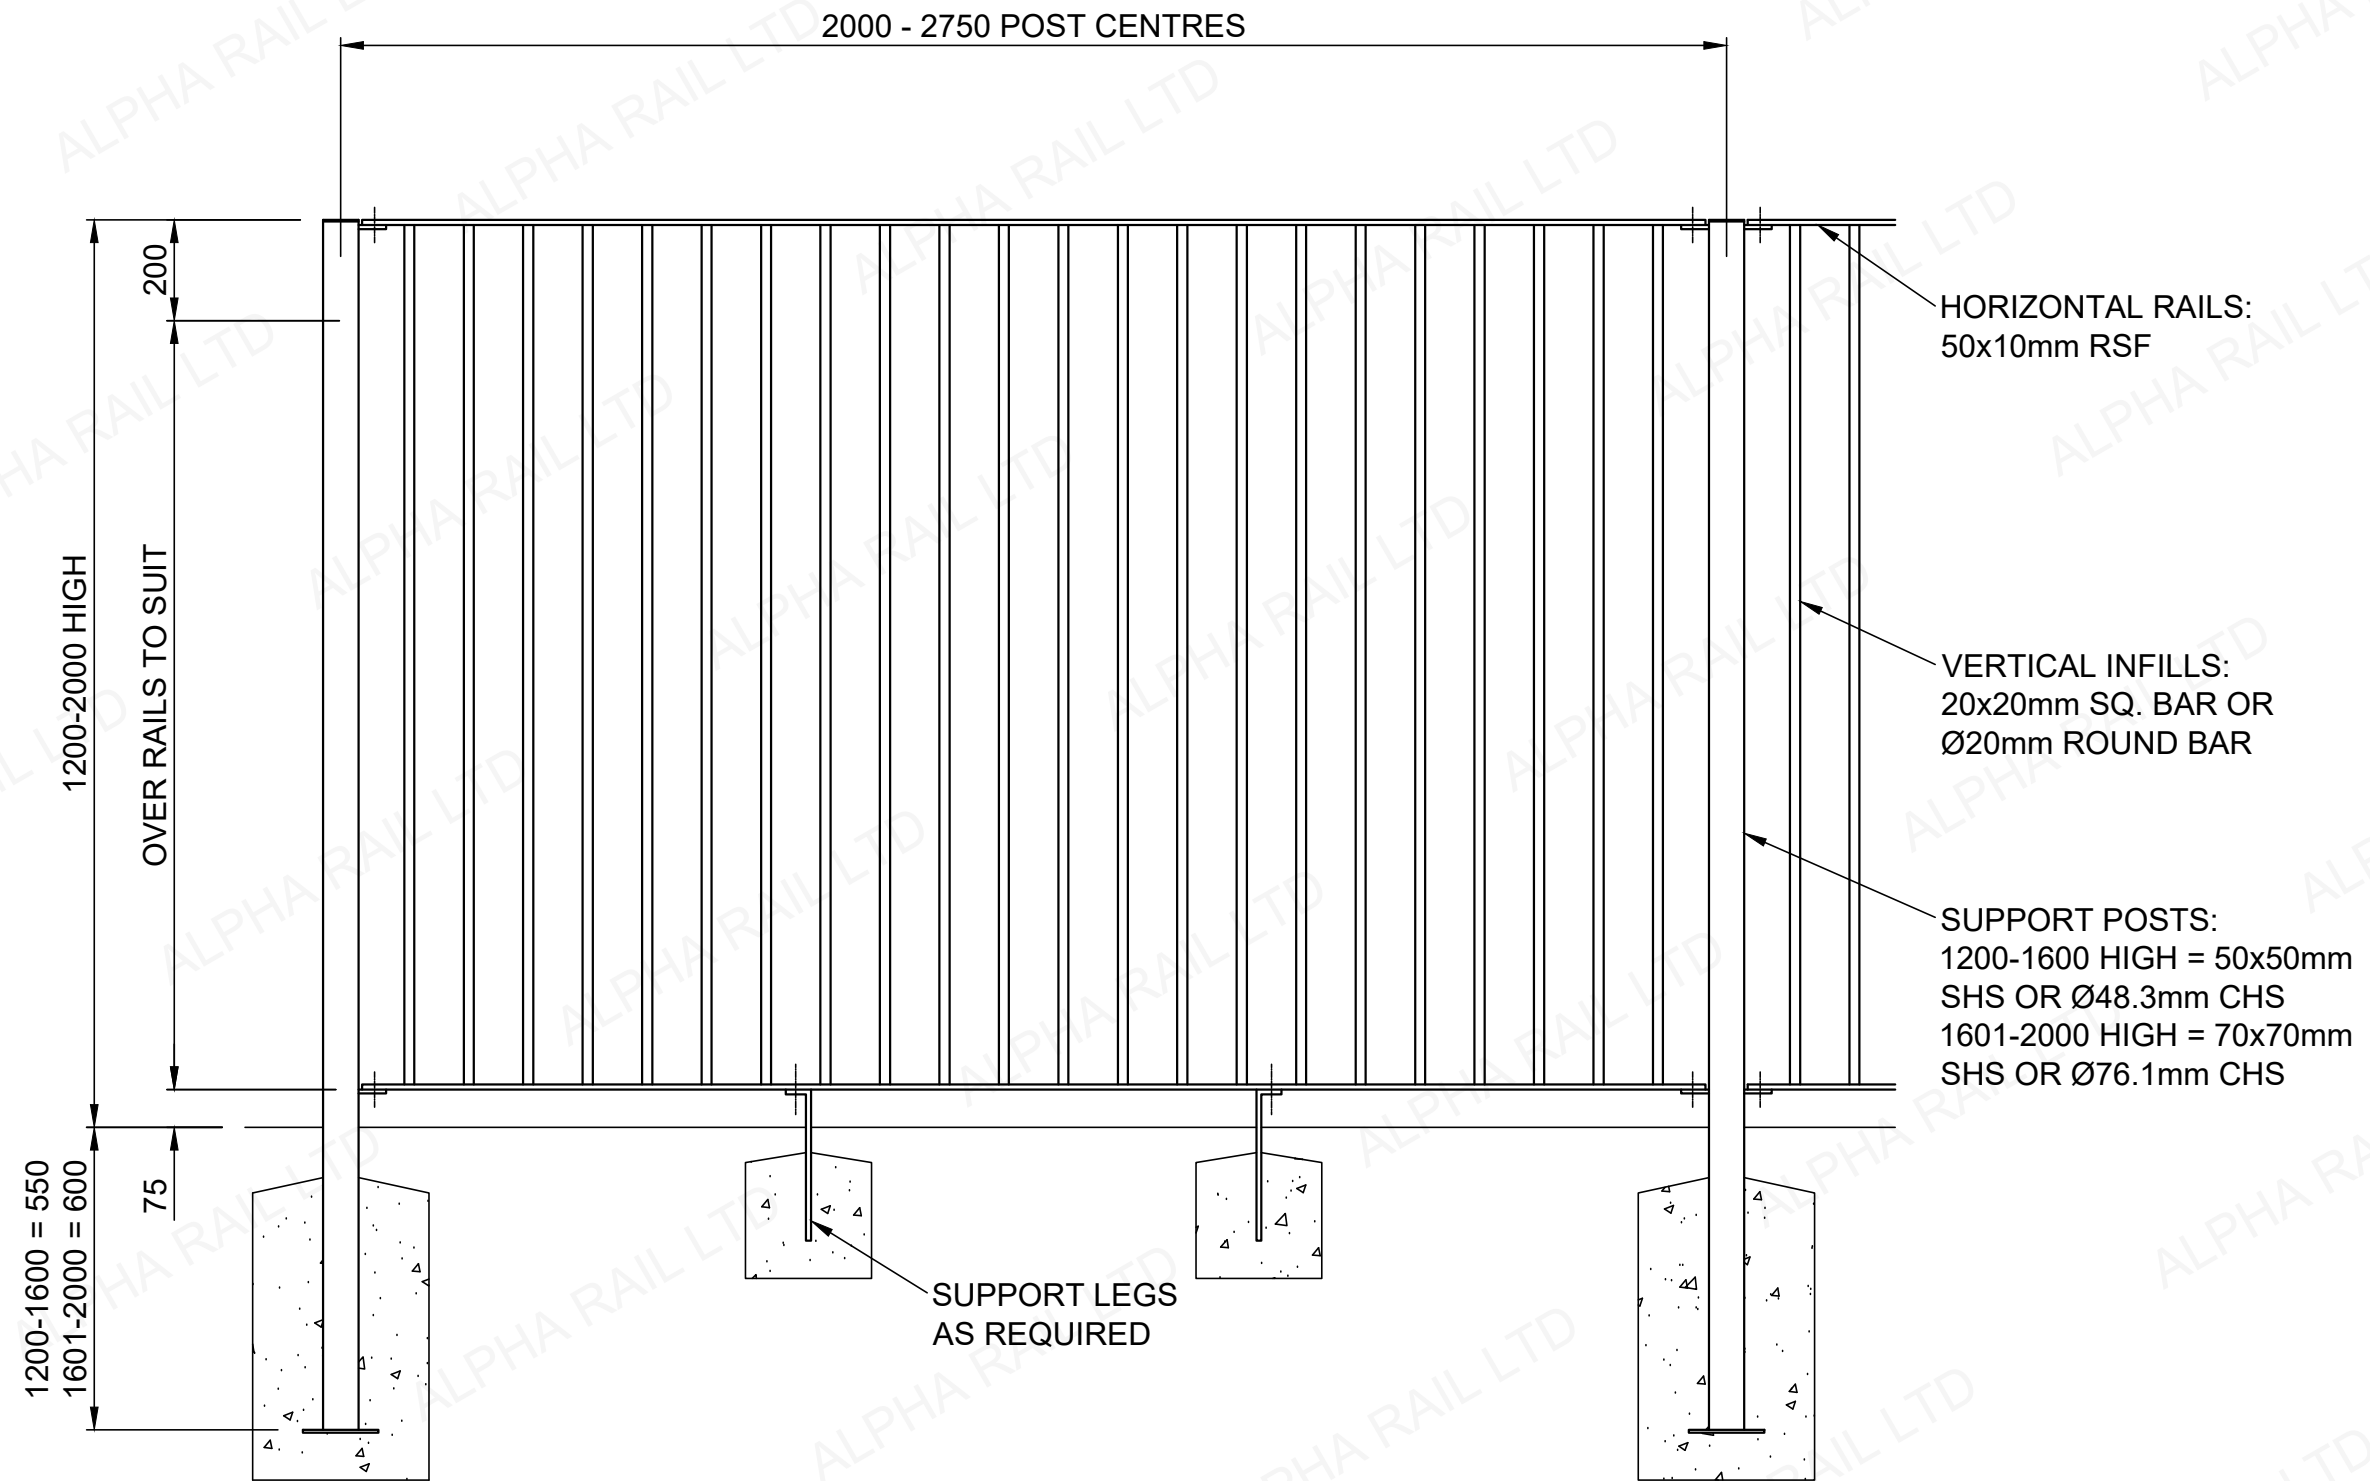

DRAWING.	FT/002
TITLE.	FLAT TOP RAILING



**ALPHA RAIL**  
RAILINGS . GATES . GUARDRAIL