



**TYPICAL ELEVATION**

**INFILL TOP OPTIONS**

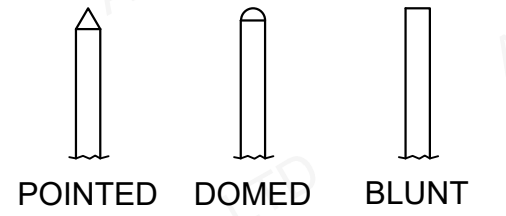

DRAWING.	VB200/002
TITLE.	VERTICAL BAR RAILING

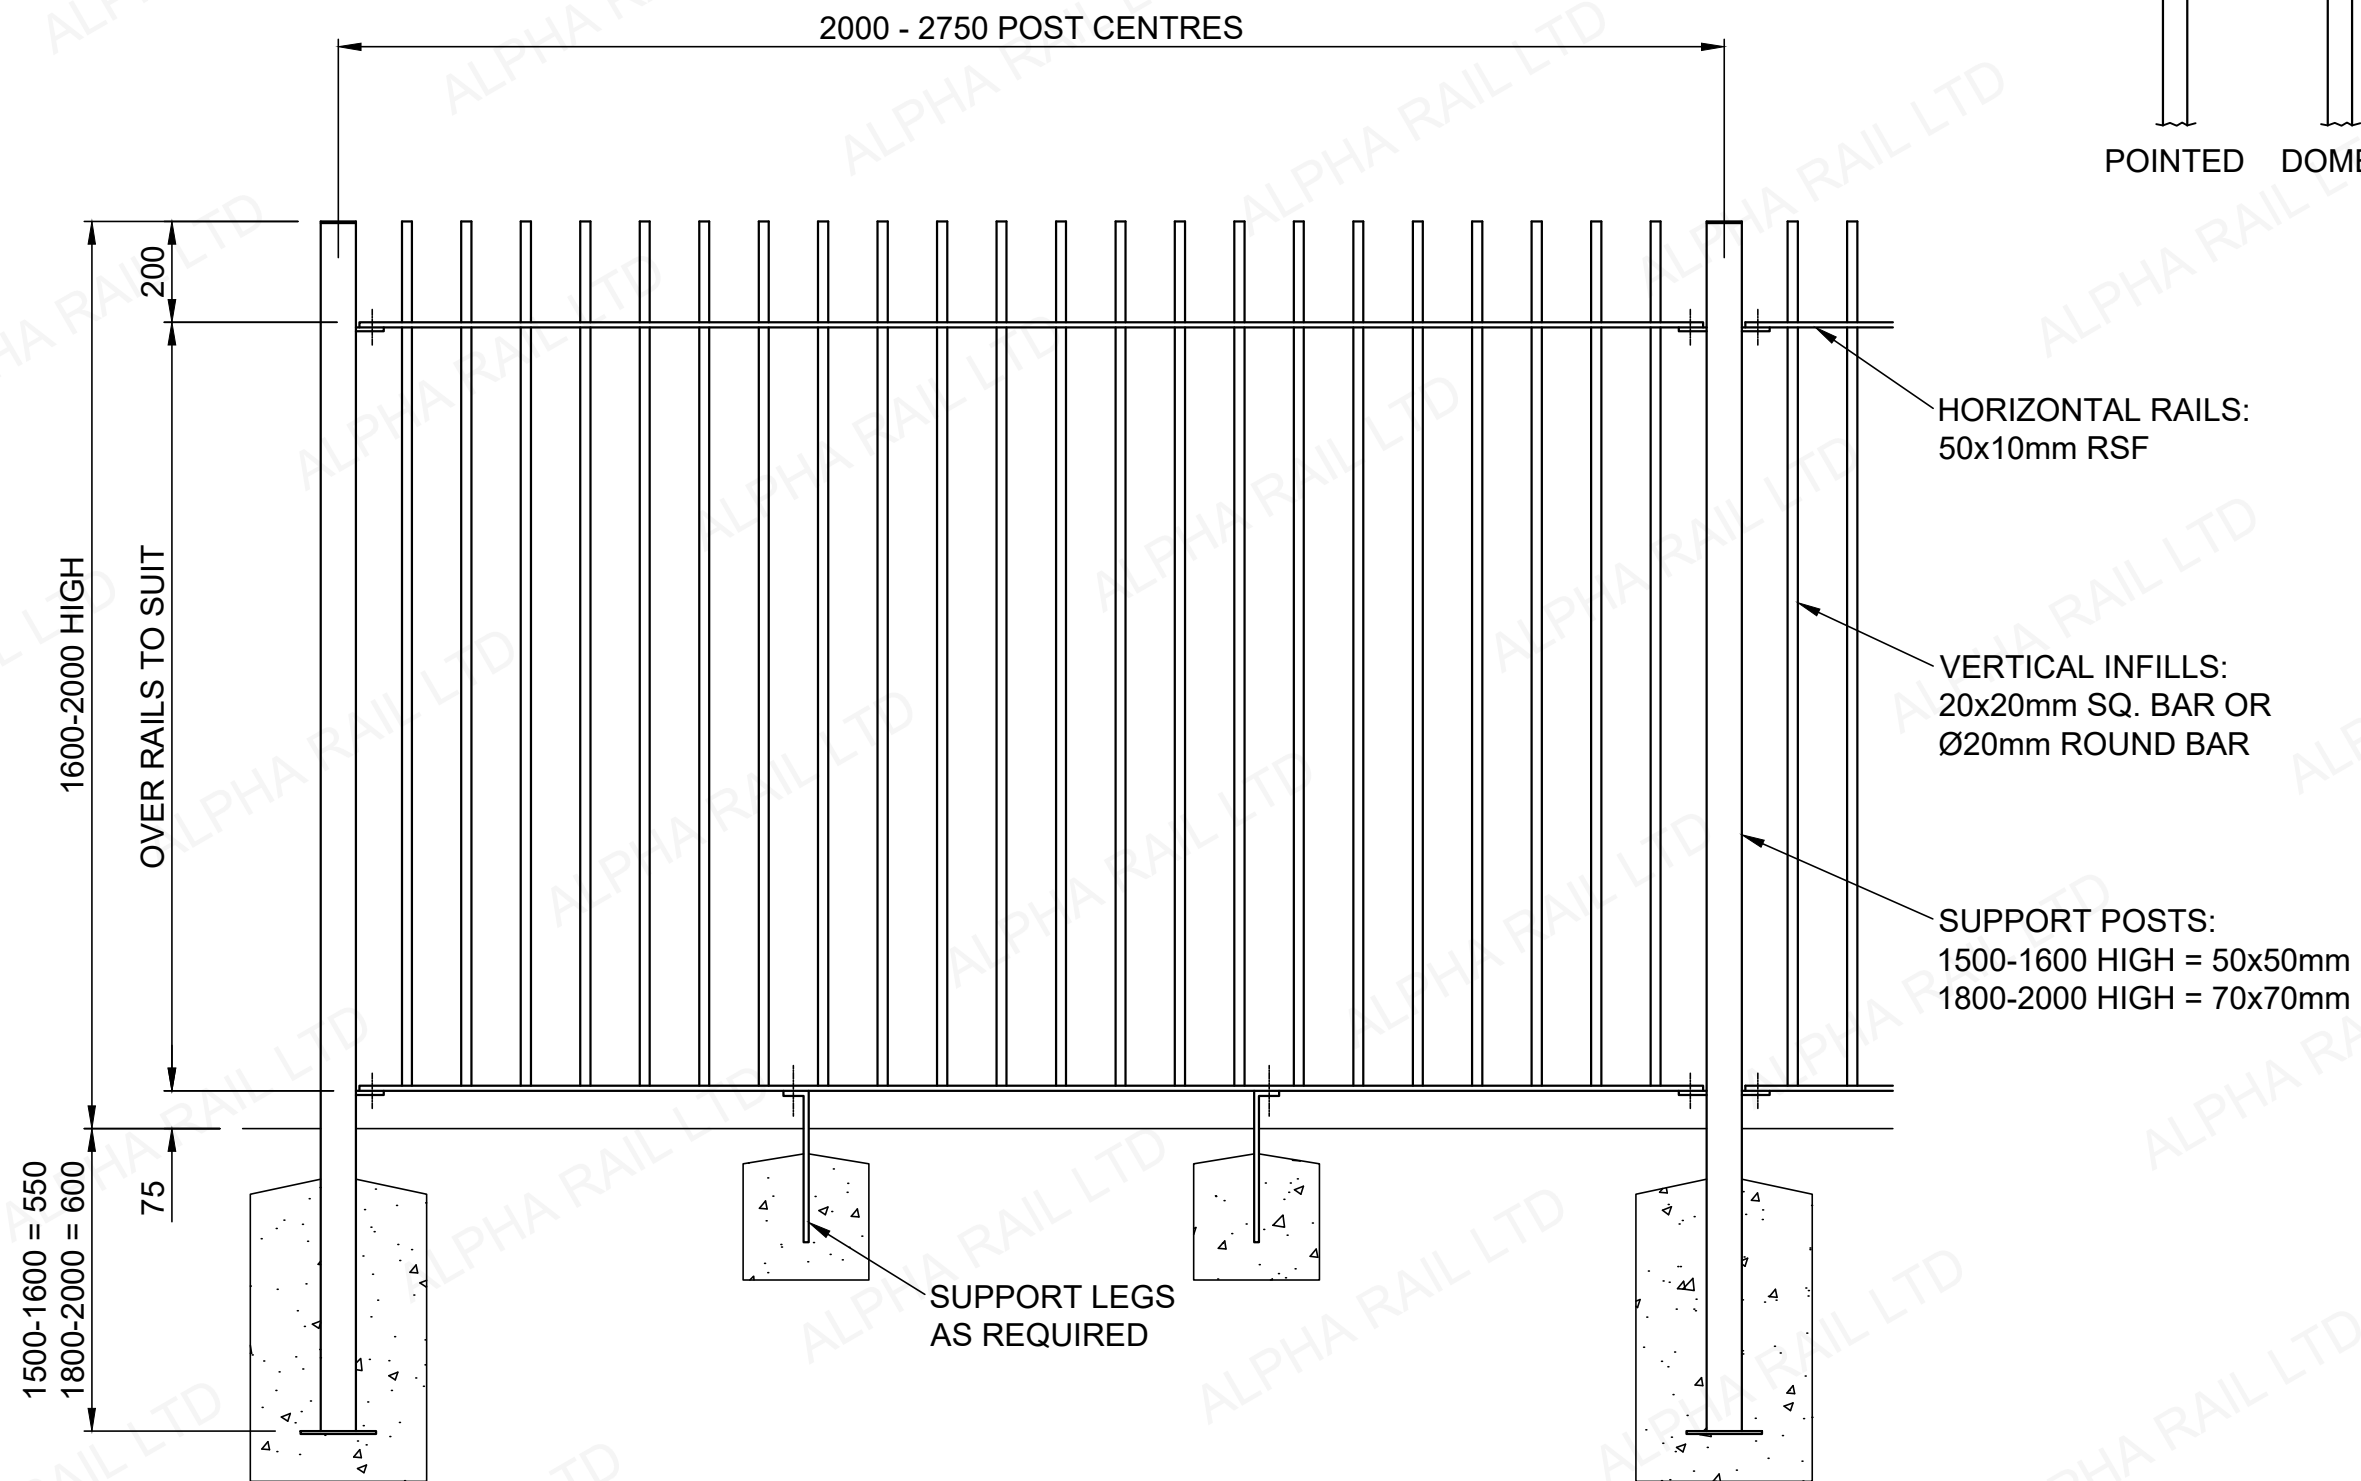

**ALPHA RAIL**  
RAILINGS . GATES . GUARDRAIL