



TYPICAL ELEVATION

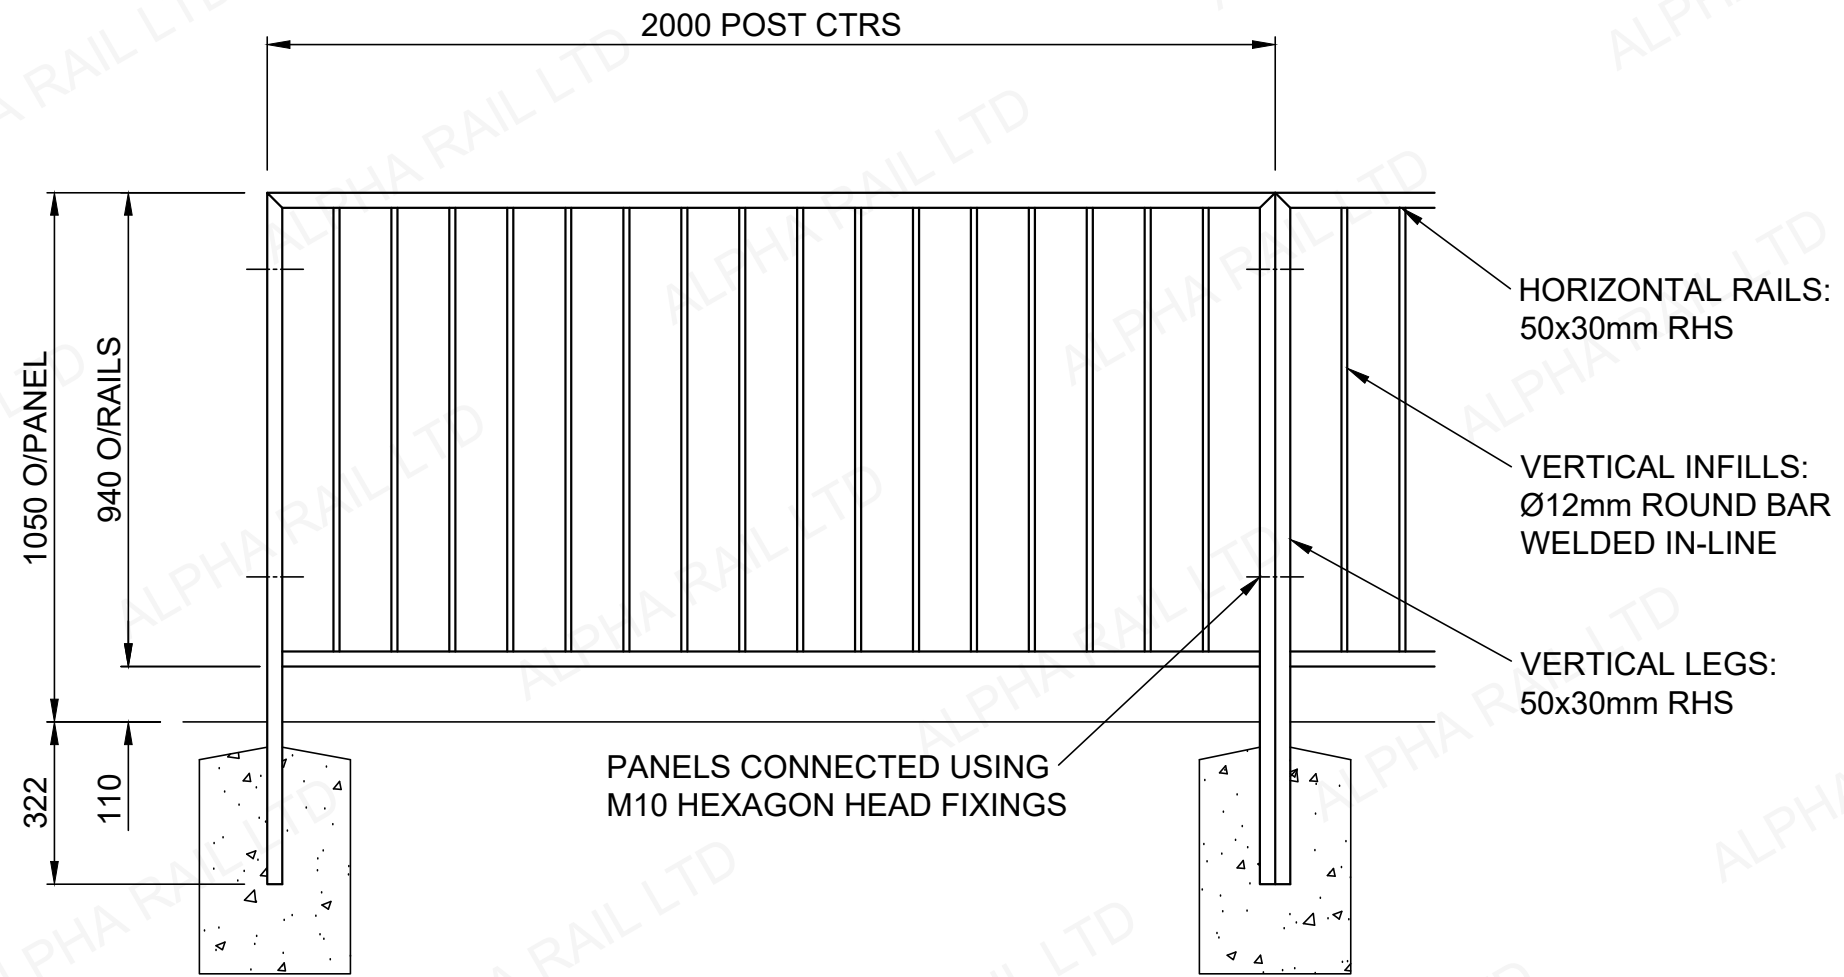

PLAN VIEW

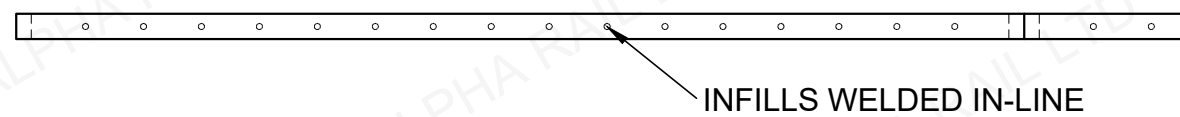

DRAWING.	M1/001
TITLE.	M1 GUARDRAIL



ALPHA RAIL
RAILINGS . GATES . GUARDRAIL