



**TYPICAL ELEVATION**

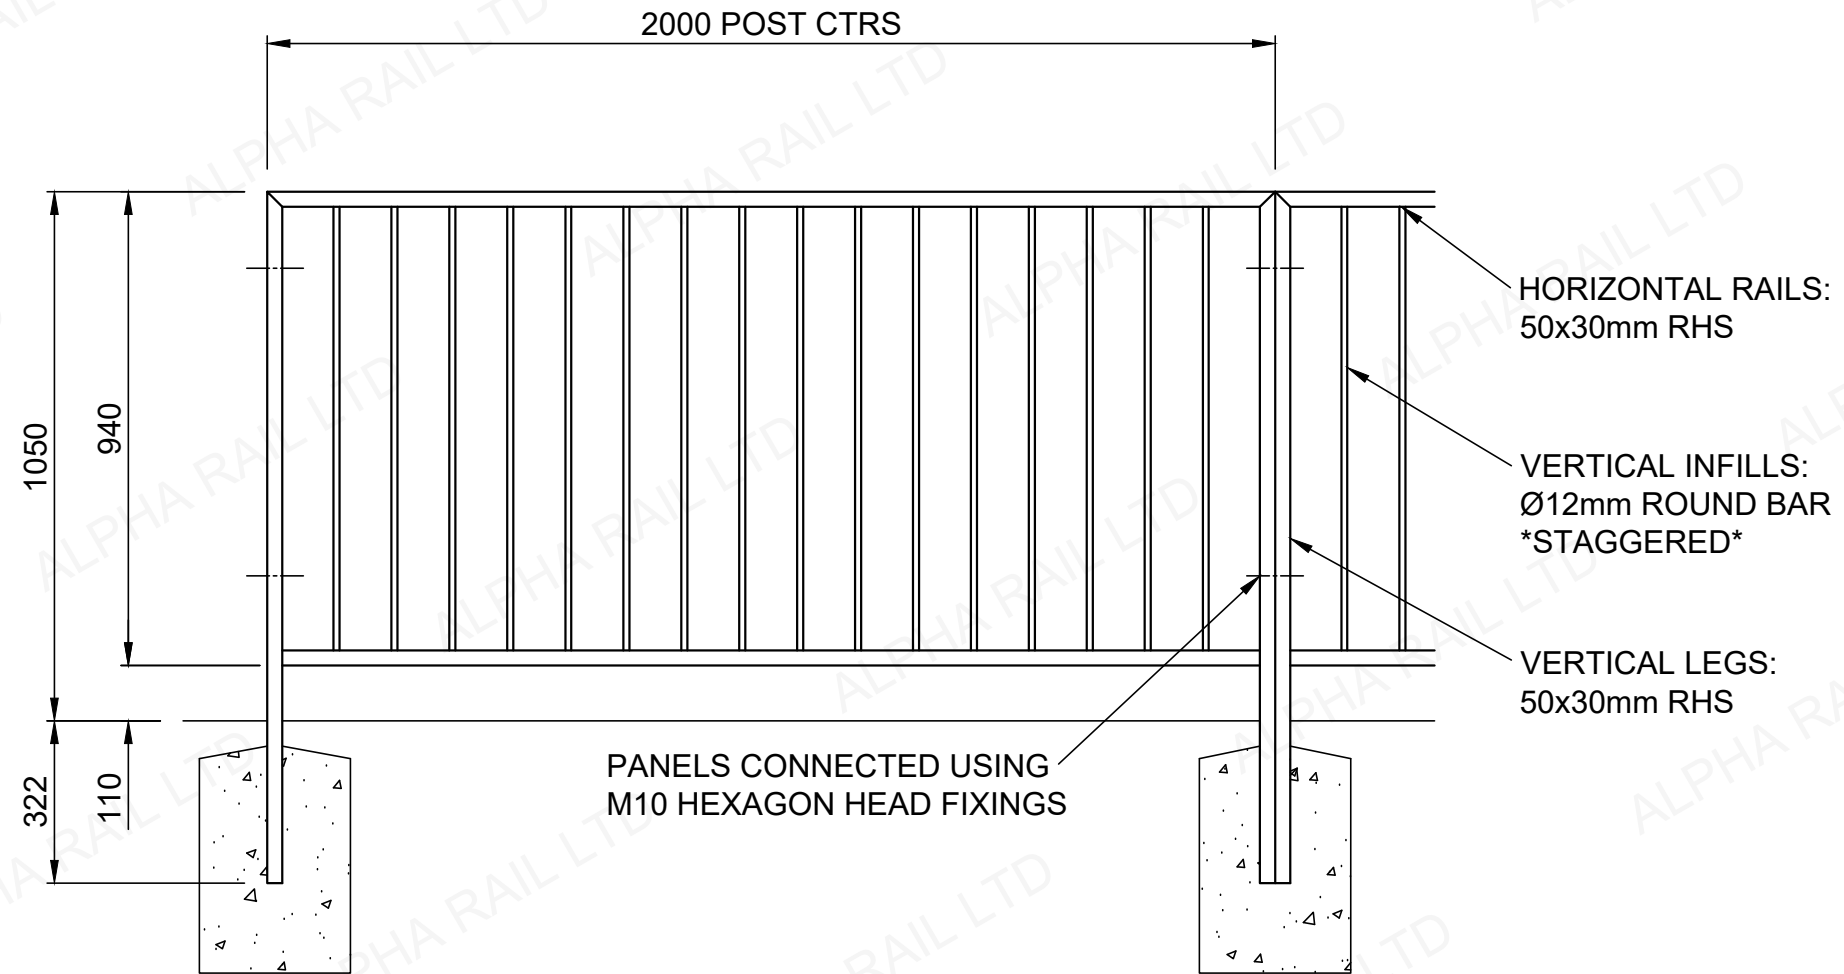

**PLAN VIEW**

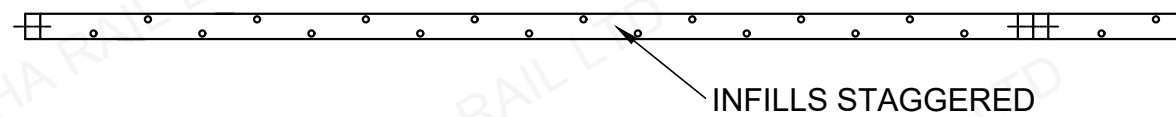

DRAWING.	SM1/001
TITLE.	SM1 GUARDRAIL



**ALPHA RAIL**  
RAILINGS . GATES . GUARDRAIL