



FLAT BAR RAILINGS

FLAT BAR INFILL RAILINGS INSTEAD OF THE TRADITIONAL ROUND OR SQUARE INFILLS HAVE BECOME POPULAR. WITH A NICE, CRISP, MODERN APPEARANCE, THESE HAVE PROVED VERY POPULAR WITH LANDSCAPE ARCHITECTS LOOKING TO INTRODUCE A FRESH, CONTEMPORARY EDGE TO RAILING DESIGN.



SUITABLE FOR


- HOUSING DEVELOPMENTS
- MOST EXTERNAL IMPROVEMENT SCHEMES

TECHNICAL INFORMATION

- HOT DIP GALVANIZED TO BS EN 1461
- POWDER COATED OPTIONS TO ANY RAL OR BS COLOUR
- PANEL TO POSTS FIXING INCLUDED
- MATERIAL - HOLLOW SECTIONS S235JR, SOLID SECTIONS S275JR
- FIXING METHOD OPTIONS: GROUND FIXED INTO CONCRETE FOUNDATION, BASE PLATED FIXING OR ROOTED INTO POCKETS
- SINGLE AND DOUBLE LEAF GATES TO SUIT

Post Centres	1500mm max
Panel Height	500mm, 900mm, 1100mm, 1500mm, Bespoke
Rail Size	40x10 RSF, 50x10 RSF, 60x10 RSF, 70x10 RSF
Infill Size	30x8 RSF, 40x8 RSF, 40x10 RSF, 50x8 RSF, 50x10 RSF
Flat Post Option	40x10 RSF, 40x15 RSF, 50x10 RSF, 50x15 RSF, 60x15 RSF, 70x15 RSF
SHS Post Option	40x40 SHS, 50x50 SHS, 60x60 SHS, 70x70 SHS

TYPICAL ELEVATION

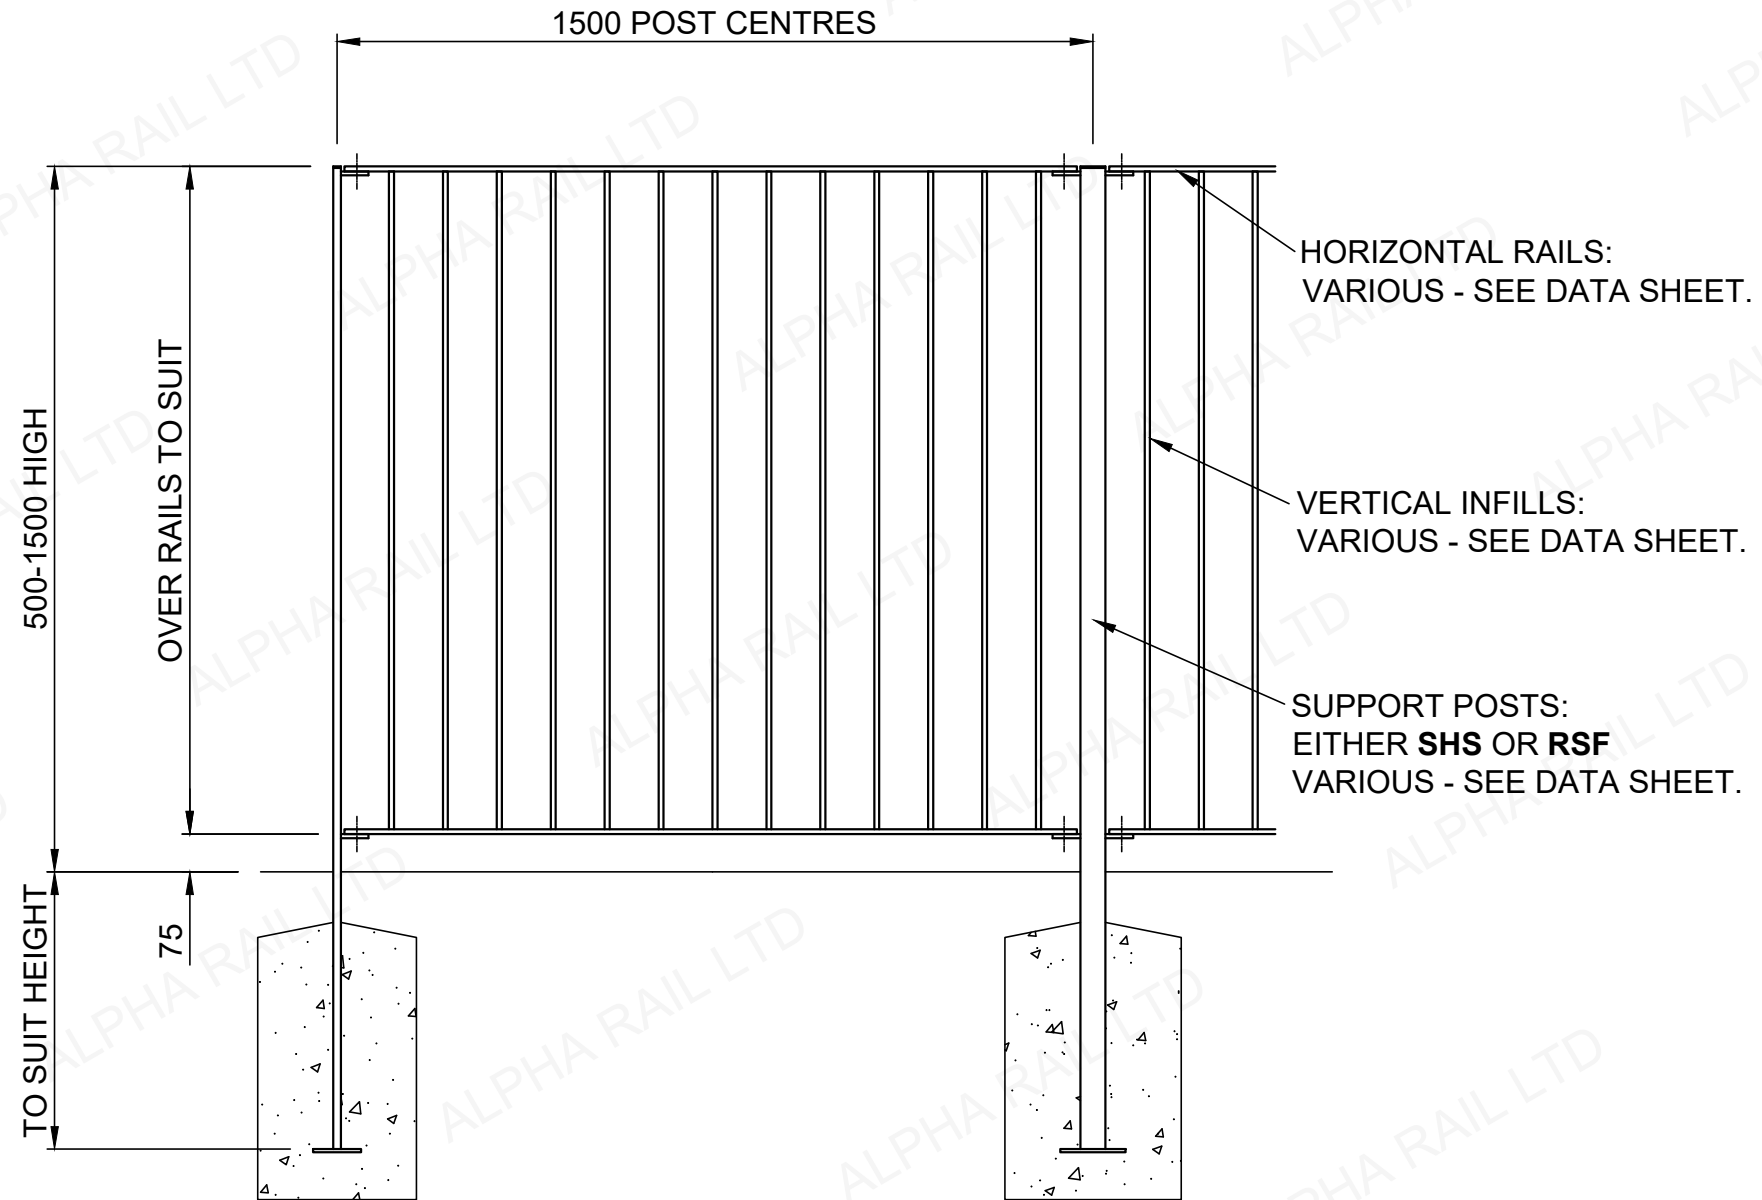

DRAWING.

FTFB/001

TITLE.

FLAT BAR RAILING



ALPHA RAIL
RAILINGS . GATES . GUARDRAIL