



TYPICAL ELEVATION

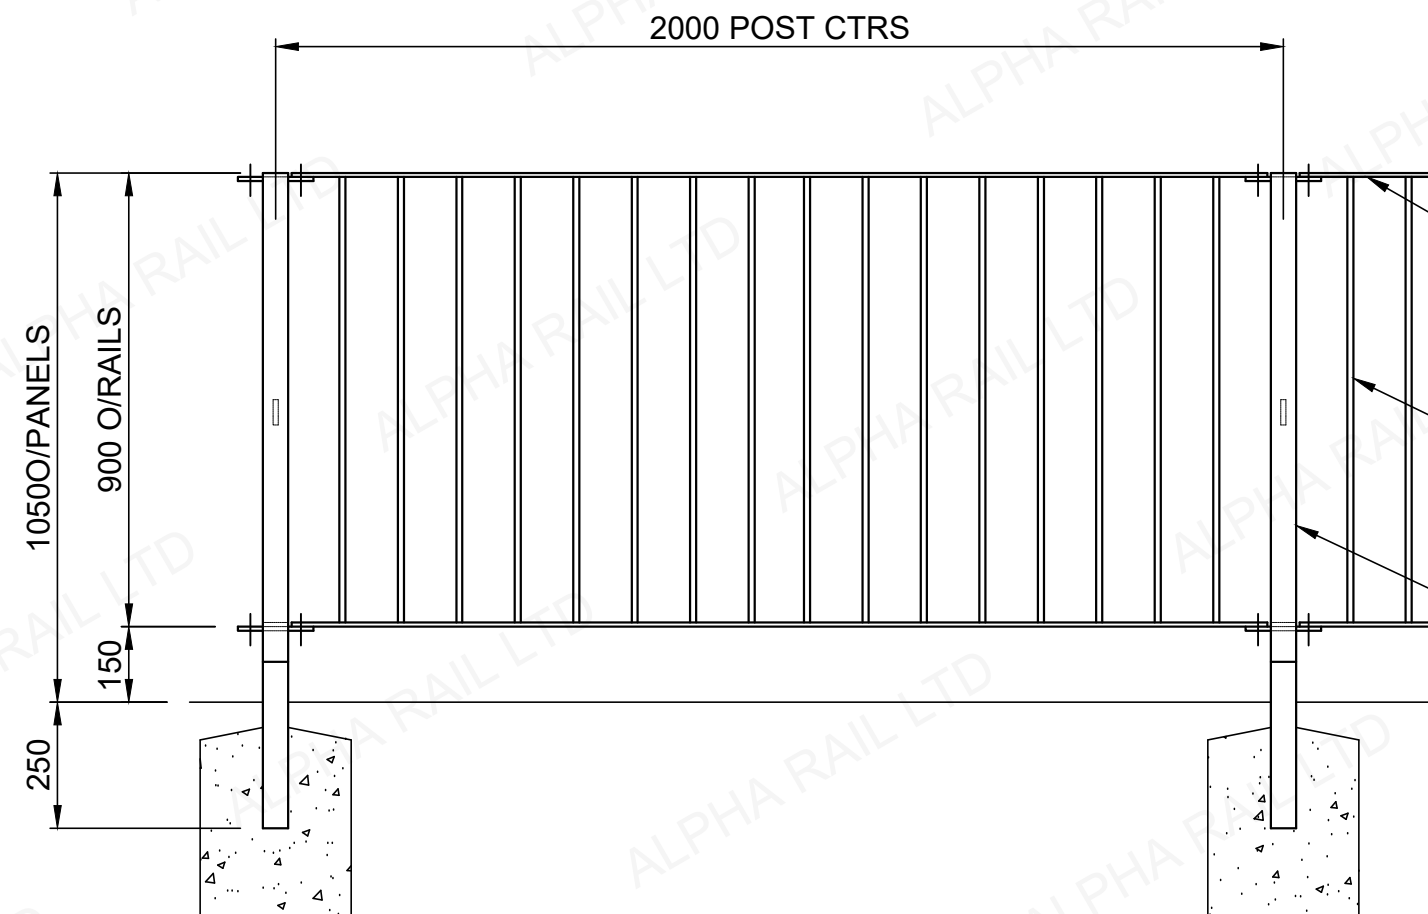

POST SECTION

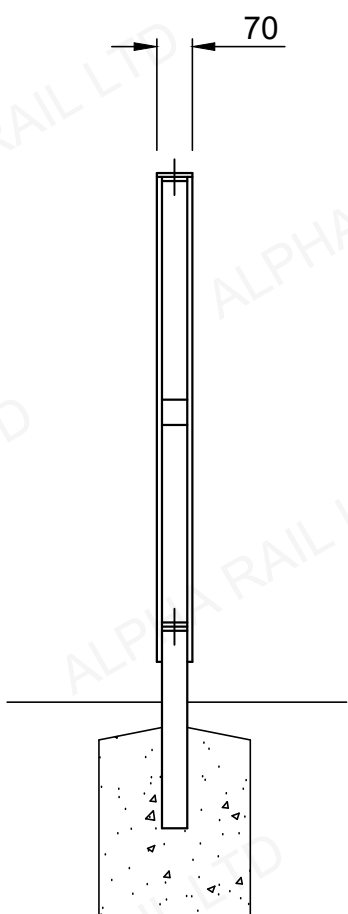


HORIZONTAL RAILS:
70x8mm RSF

VERTICAL INFILLS:
12x12mm SQ. BAR


SUPPORT POSTS:
FABRICATED FROM
50x50x3mm SHS AND
50x10mm RSF

V8 INFILL STAGGER

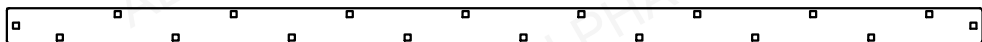

V8 STAGGER
OPTIMUM SIGHT ANGLE MORE THAN 14°
FOR USE ON CURVES LESS THAN 15m RADIUS

V2 INFILL STAGGER

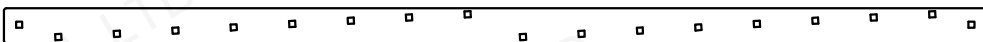

V2 STAGGER
OPTIMUM SIGHT ANGLE 2.5° TO 5°
FOR USE ON STRAIGHT ROADS
MODERATE TO HIGH SPEEDS

V4 INFILL STAGGER



V4 STAGGER
OPTIMUM SIGHT ANGLE 5° TO 14°
FOR USE ON STRAIGHT ROADS
LOW TO MODERATE SPEEDS AND CURVES

DRAWING.

OPTI/001

TITLE.

OPTIRAIL



ALPHA RAIL
RAILINGS . GATES . GUARDRAIL